


# C35 - Ladbroke Regency Cornice

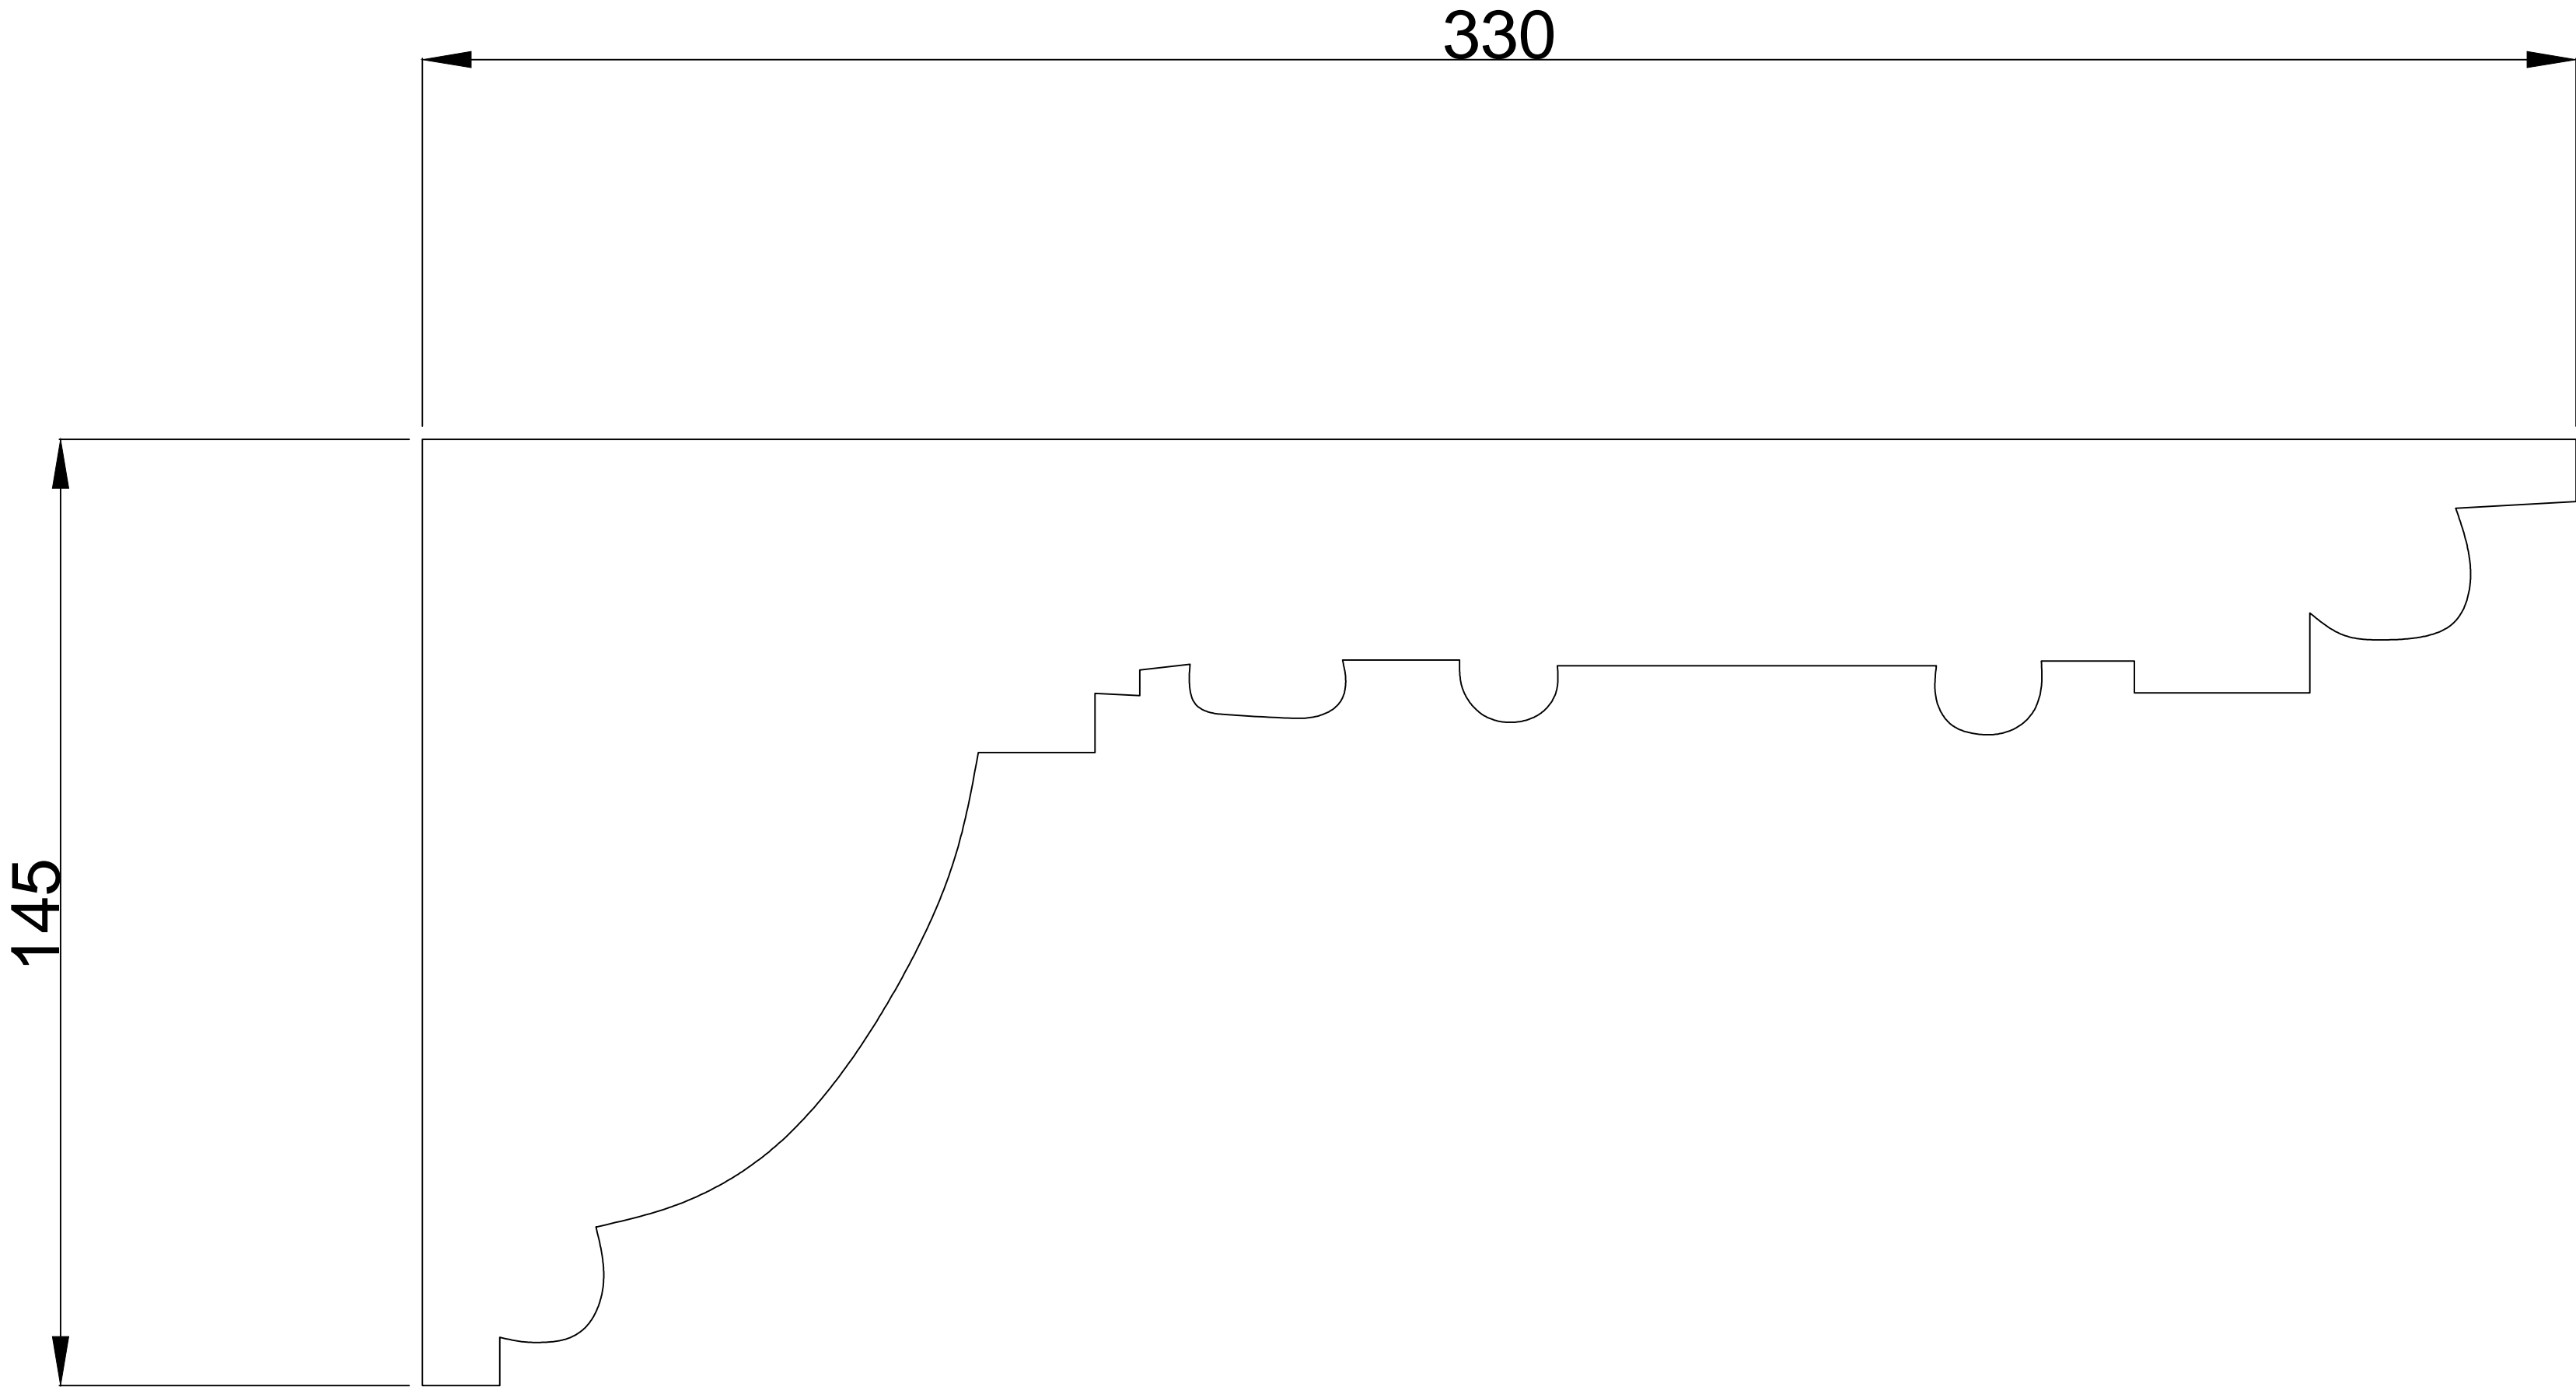

Depth  
145mm

Projection  
330mm

Drawn By:  
HEG

Date:  
04-06-2018

Drawing No.:  
C35